


















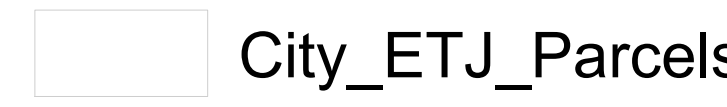

Sewer System Map





FY 2024-2025

Town of Smithfield
Johnston County, NC
Date: 6/3/2024

Legend

-  etj_line
-  City_Limit_Line
-  Smithfield Master Meters
-  WWPS
-  Smithfield Manholes
-  Smithfield Gravity Main
-  Smithfield FM- Active
-  Smithfield FM- Abandoned
-  County Manholes
-  JC Surrendered
-  JC Abandoned
-  JC Gravity
-  JC Pressure
-  Major Roads

-  centerli
-  Rail
-  MapIndex_Smith
-  City_ETJ_Parcels
-  WATER

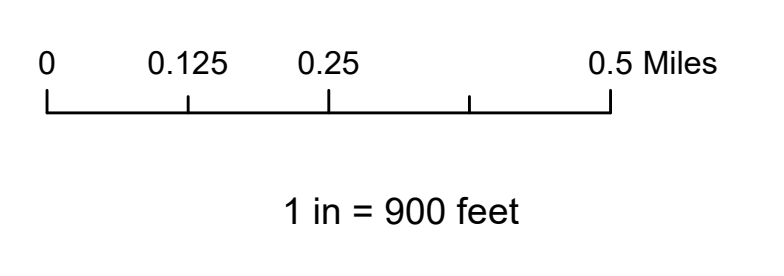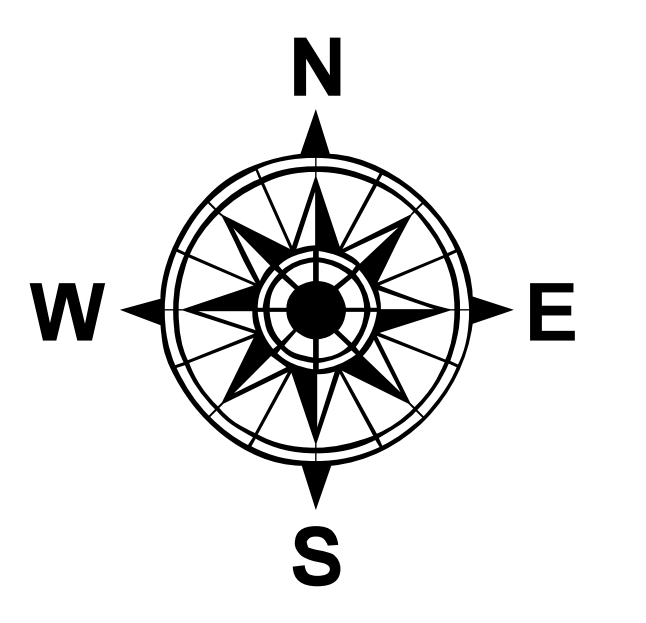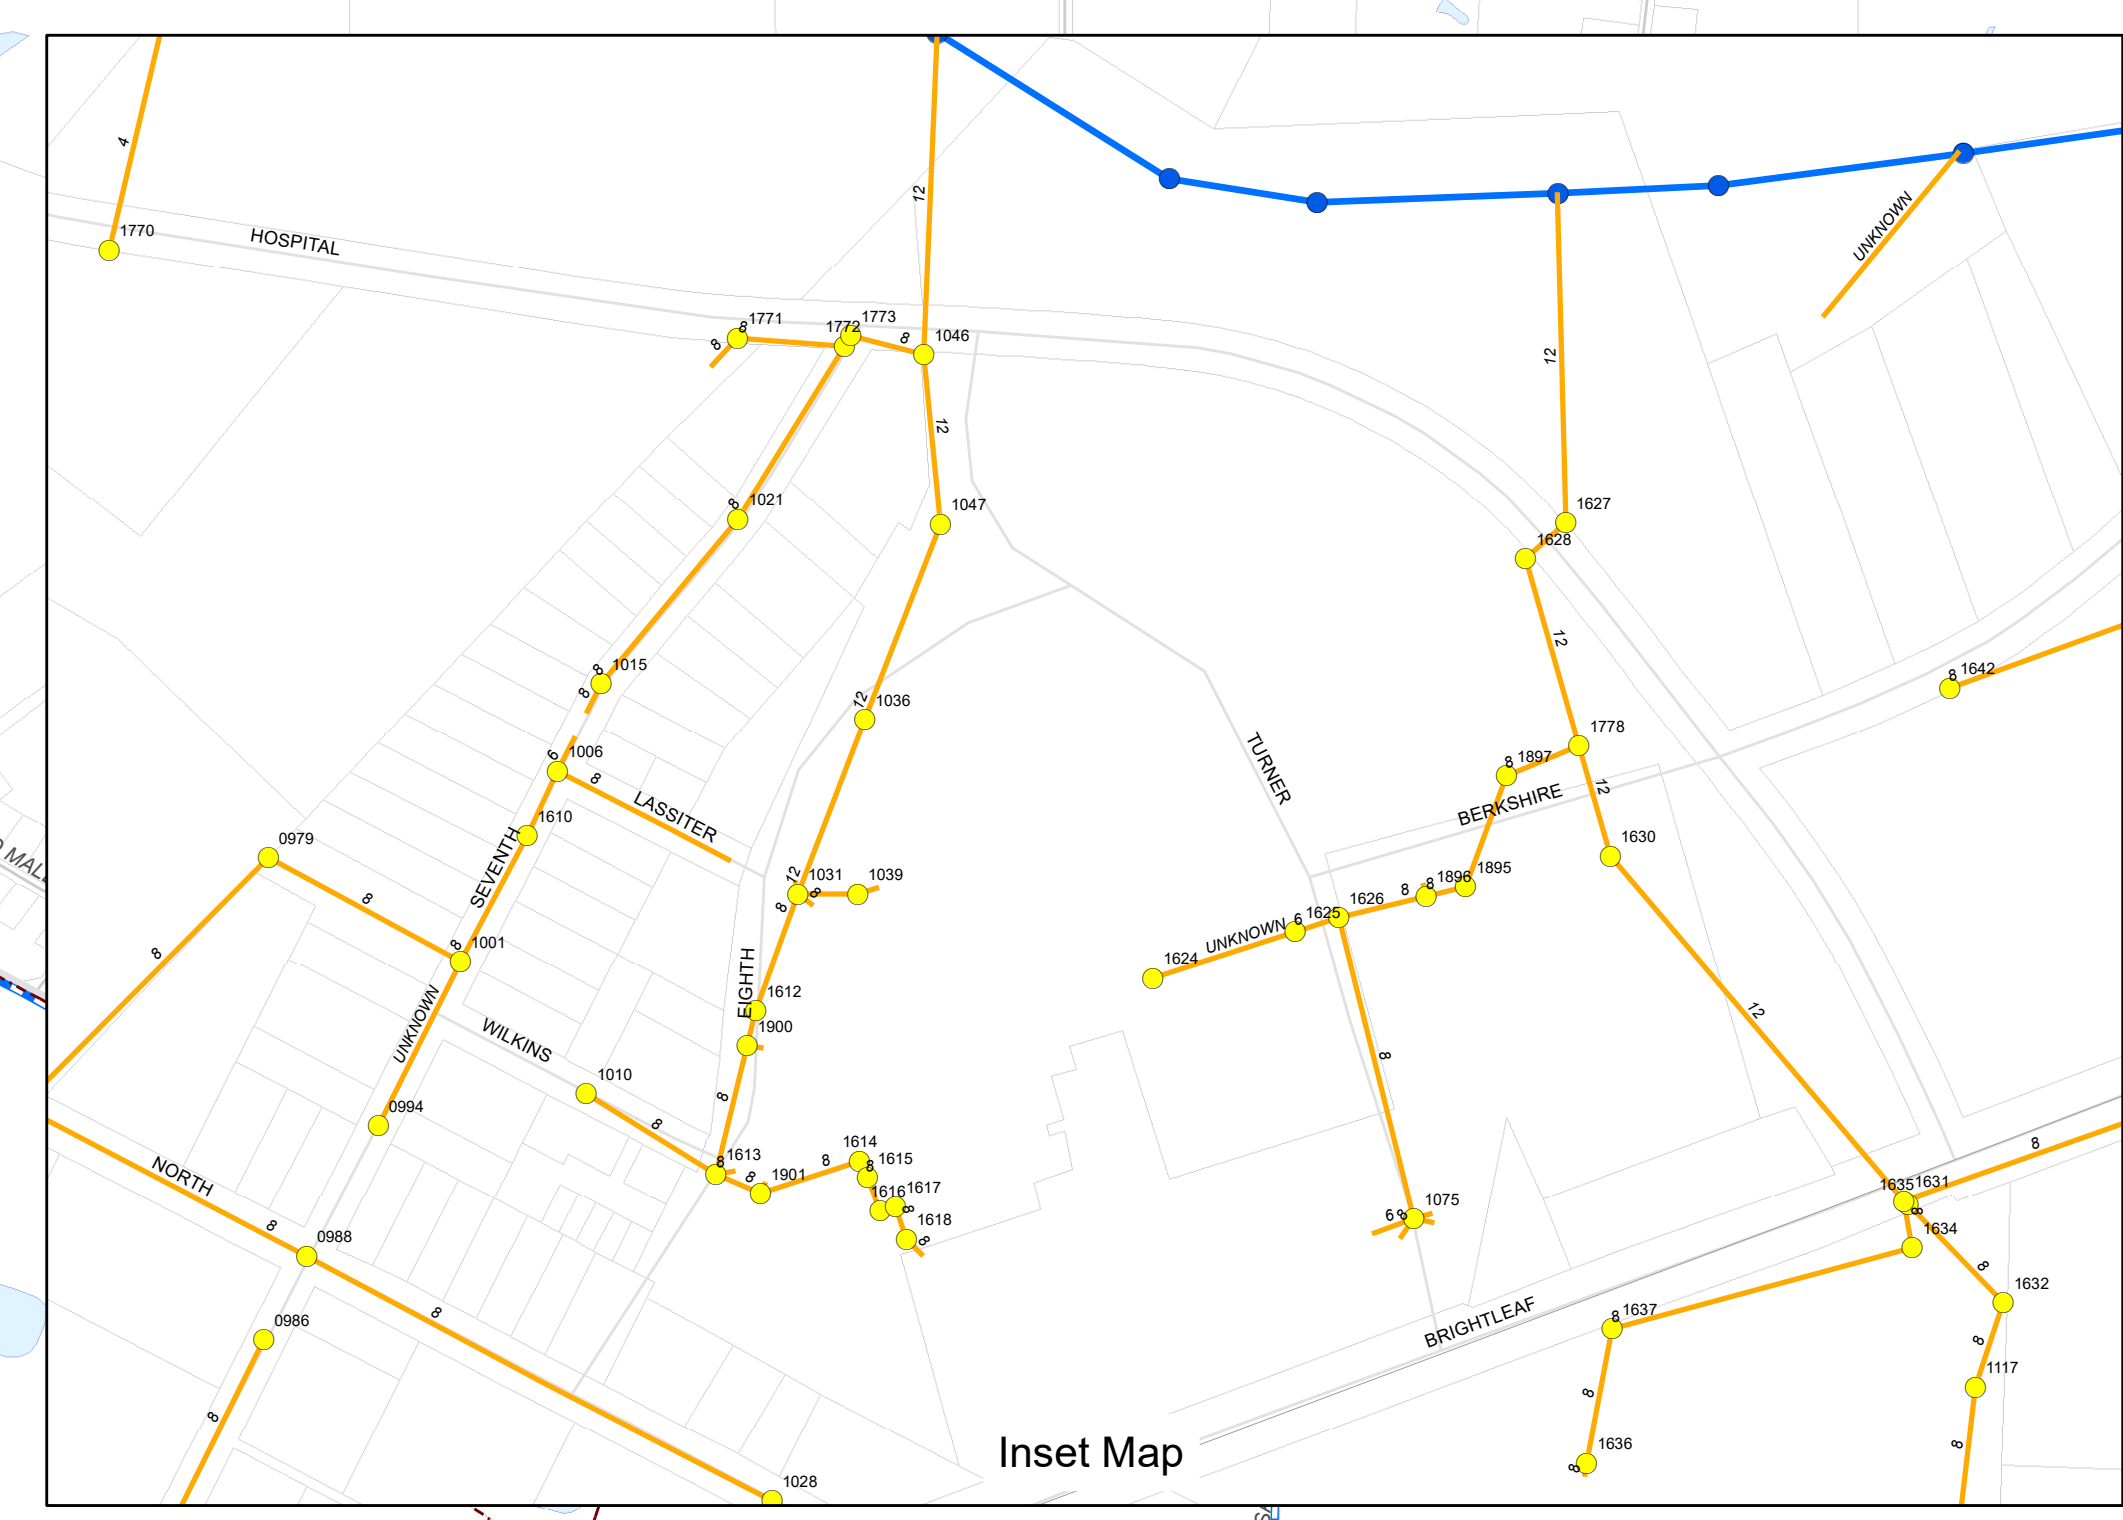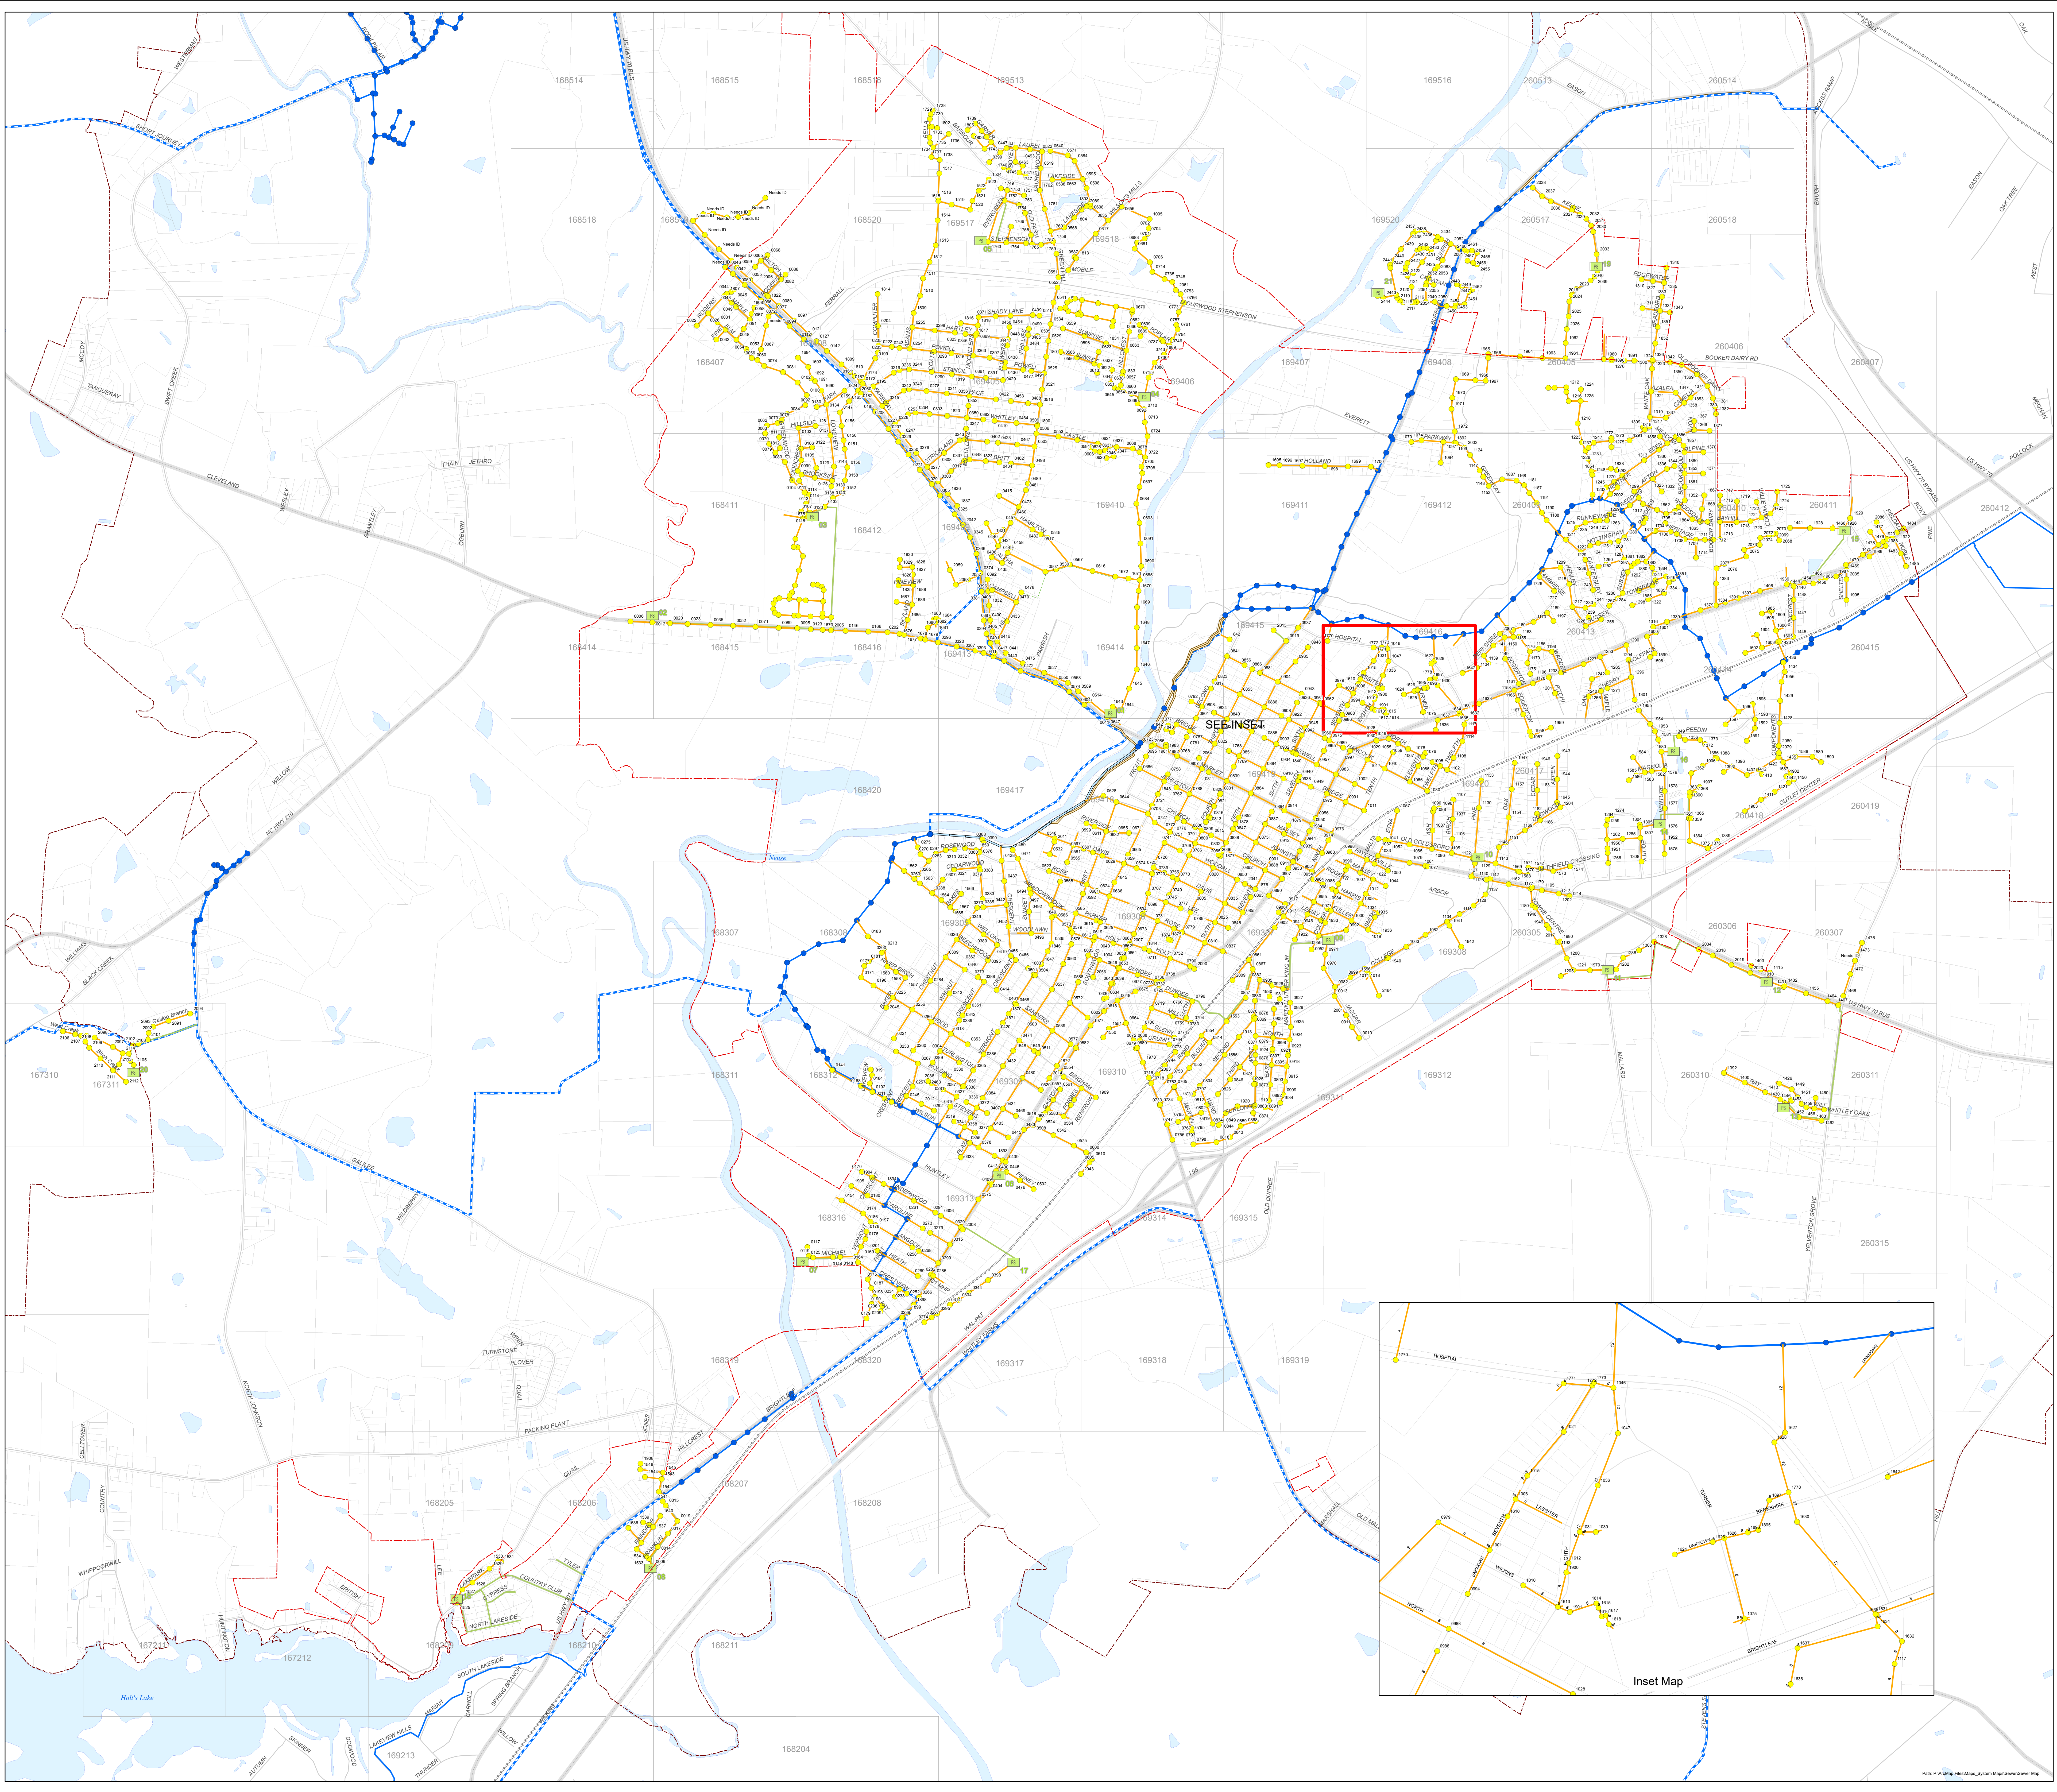

Plan: P:\Map\Map_Finish\Map_Sewer_Maps\Sewer_Sys_2024.mxd